




**A** ENTRY BOULEVARD (EXISTING)

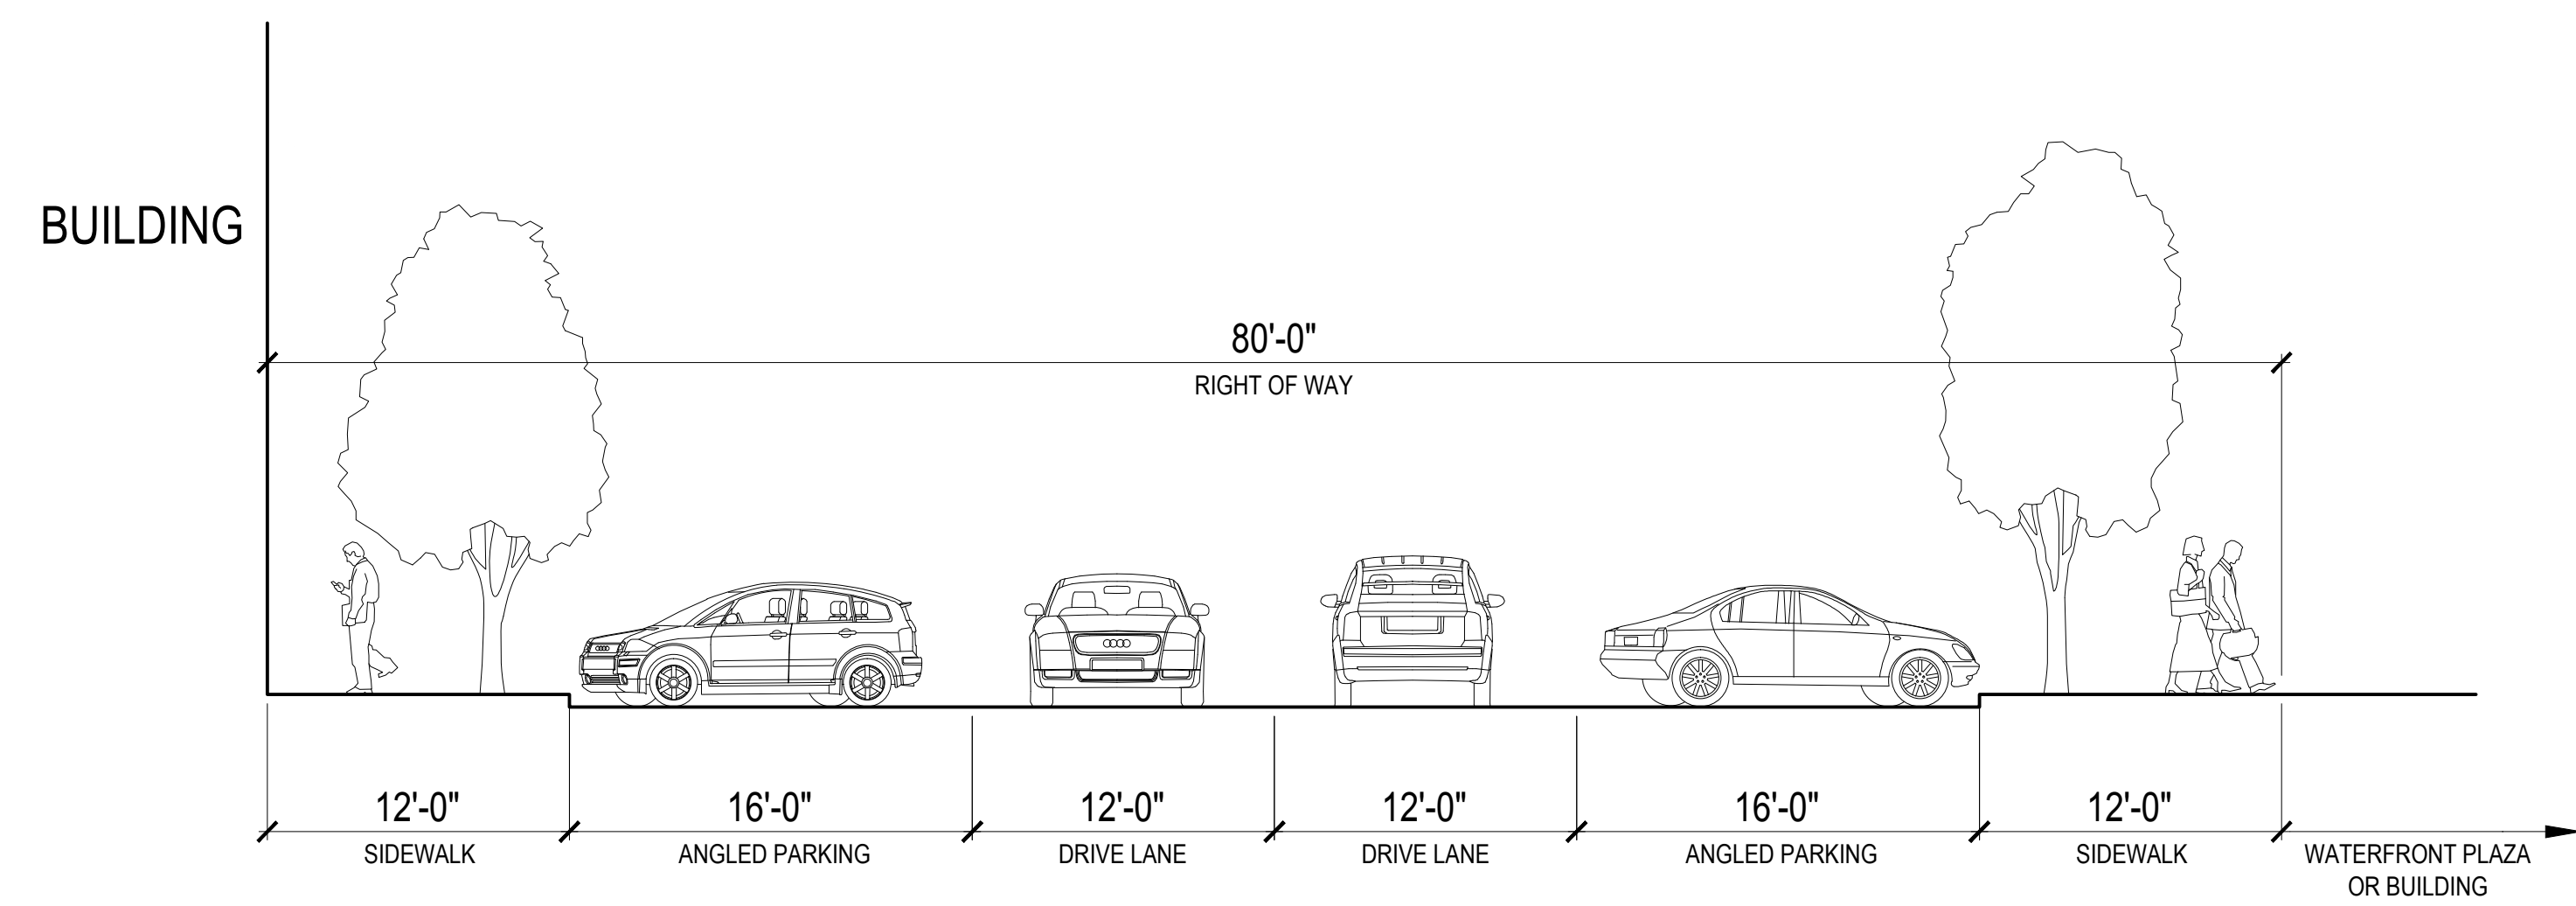


**B** PEDESTRIAN STREET

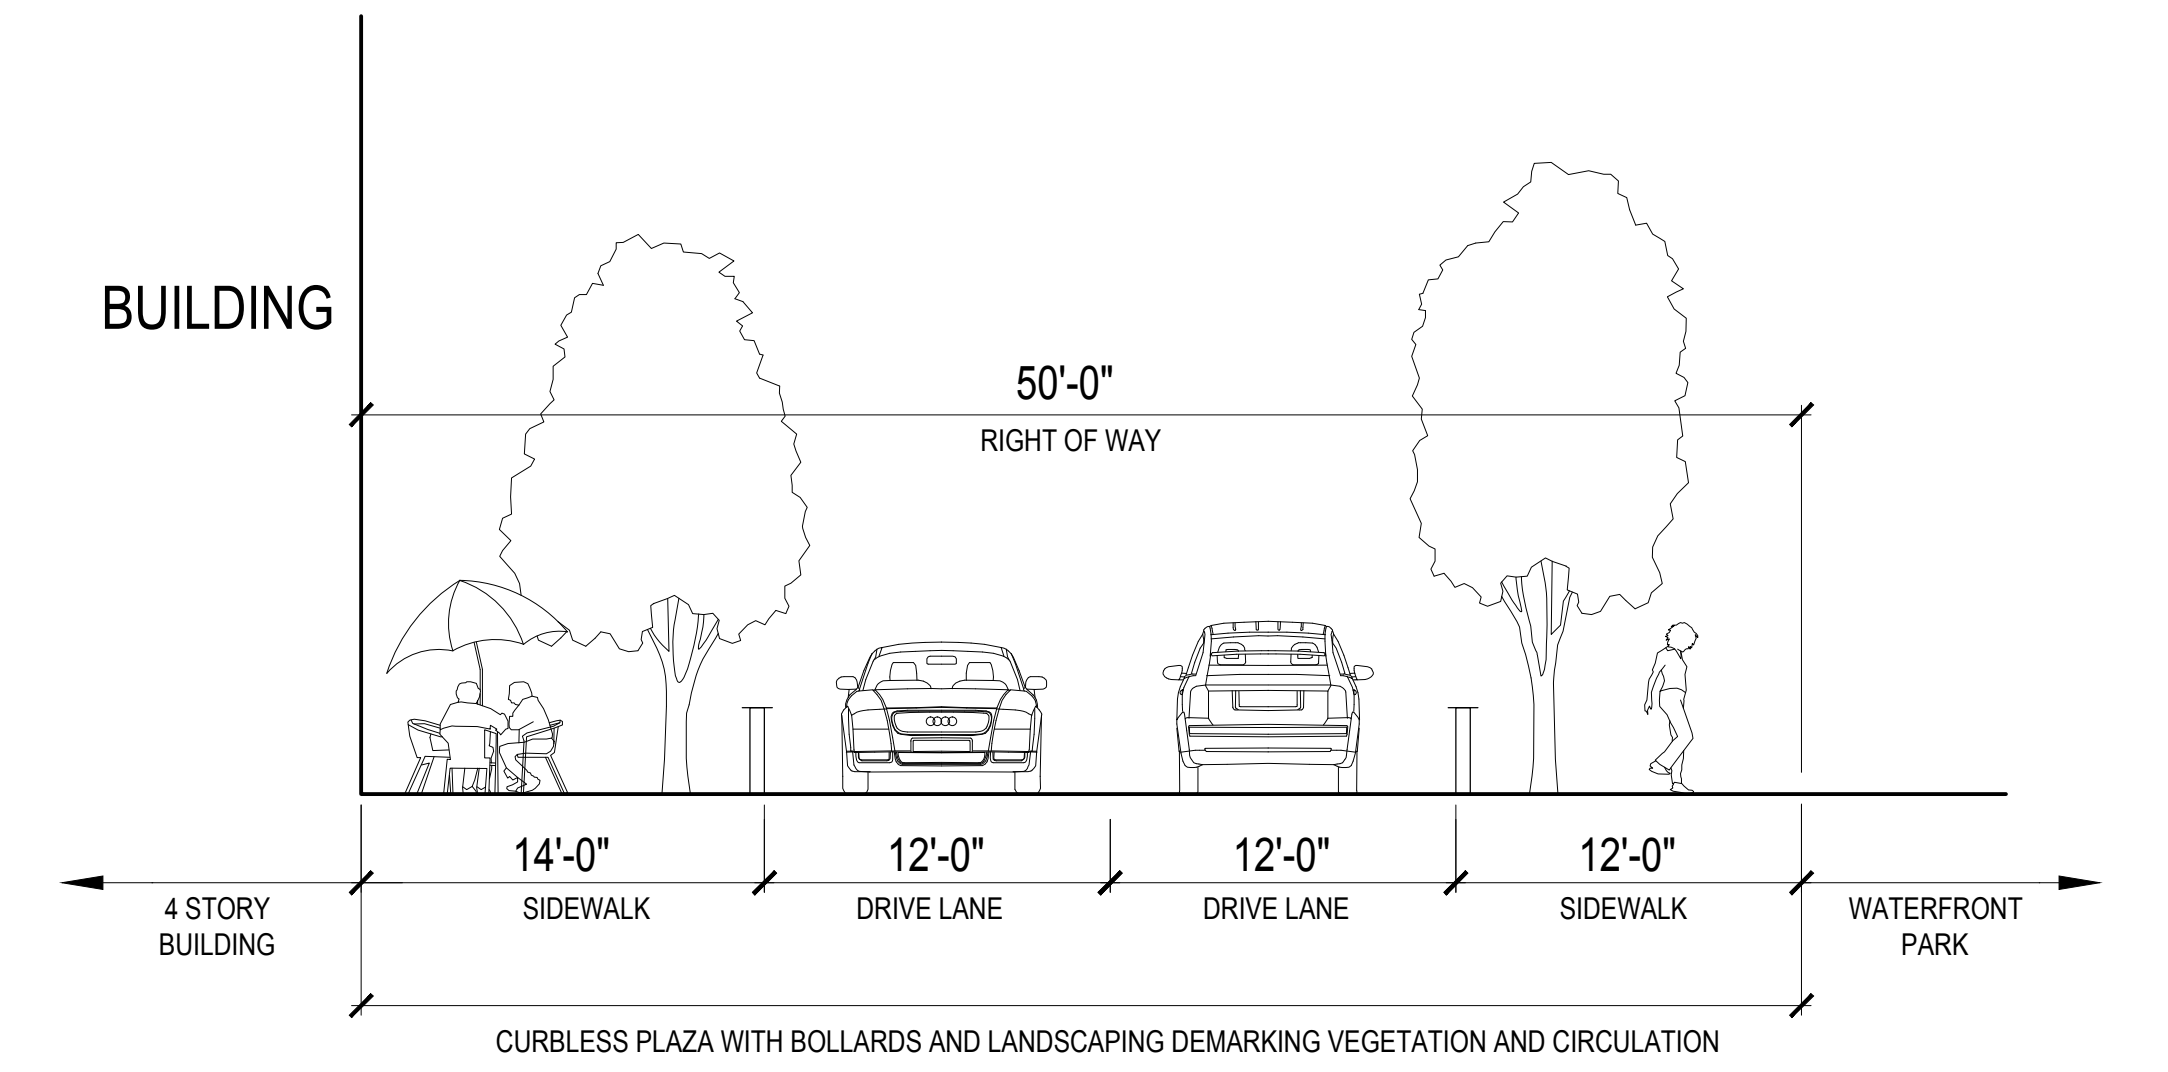


**C** PLAZA STREET

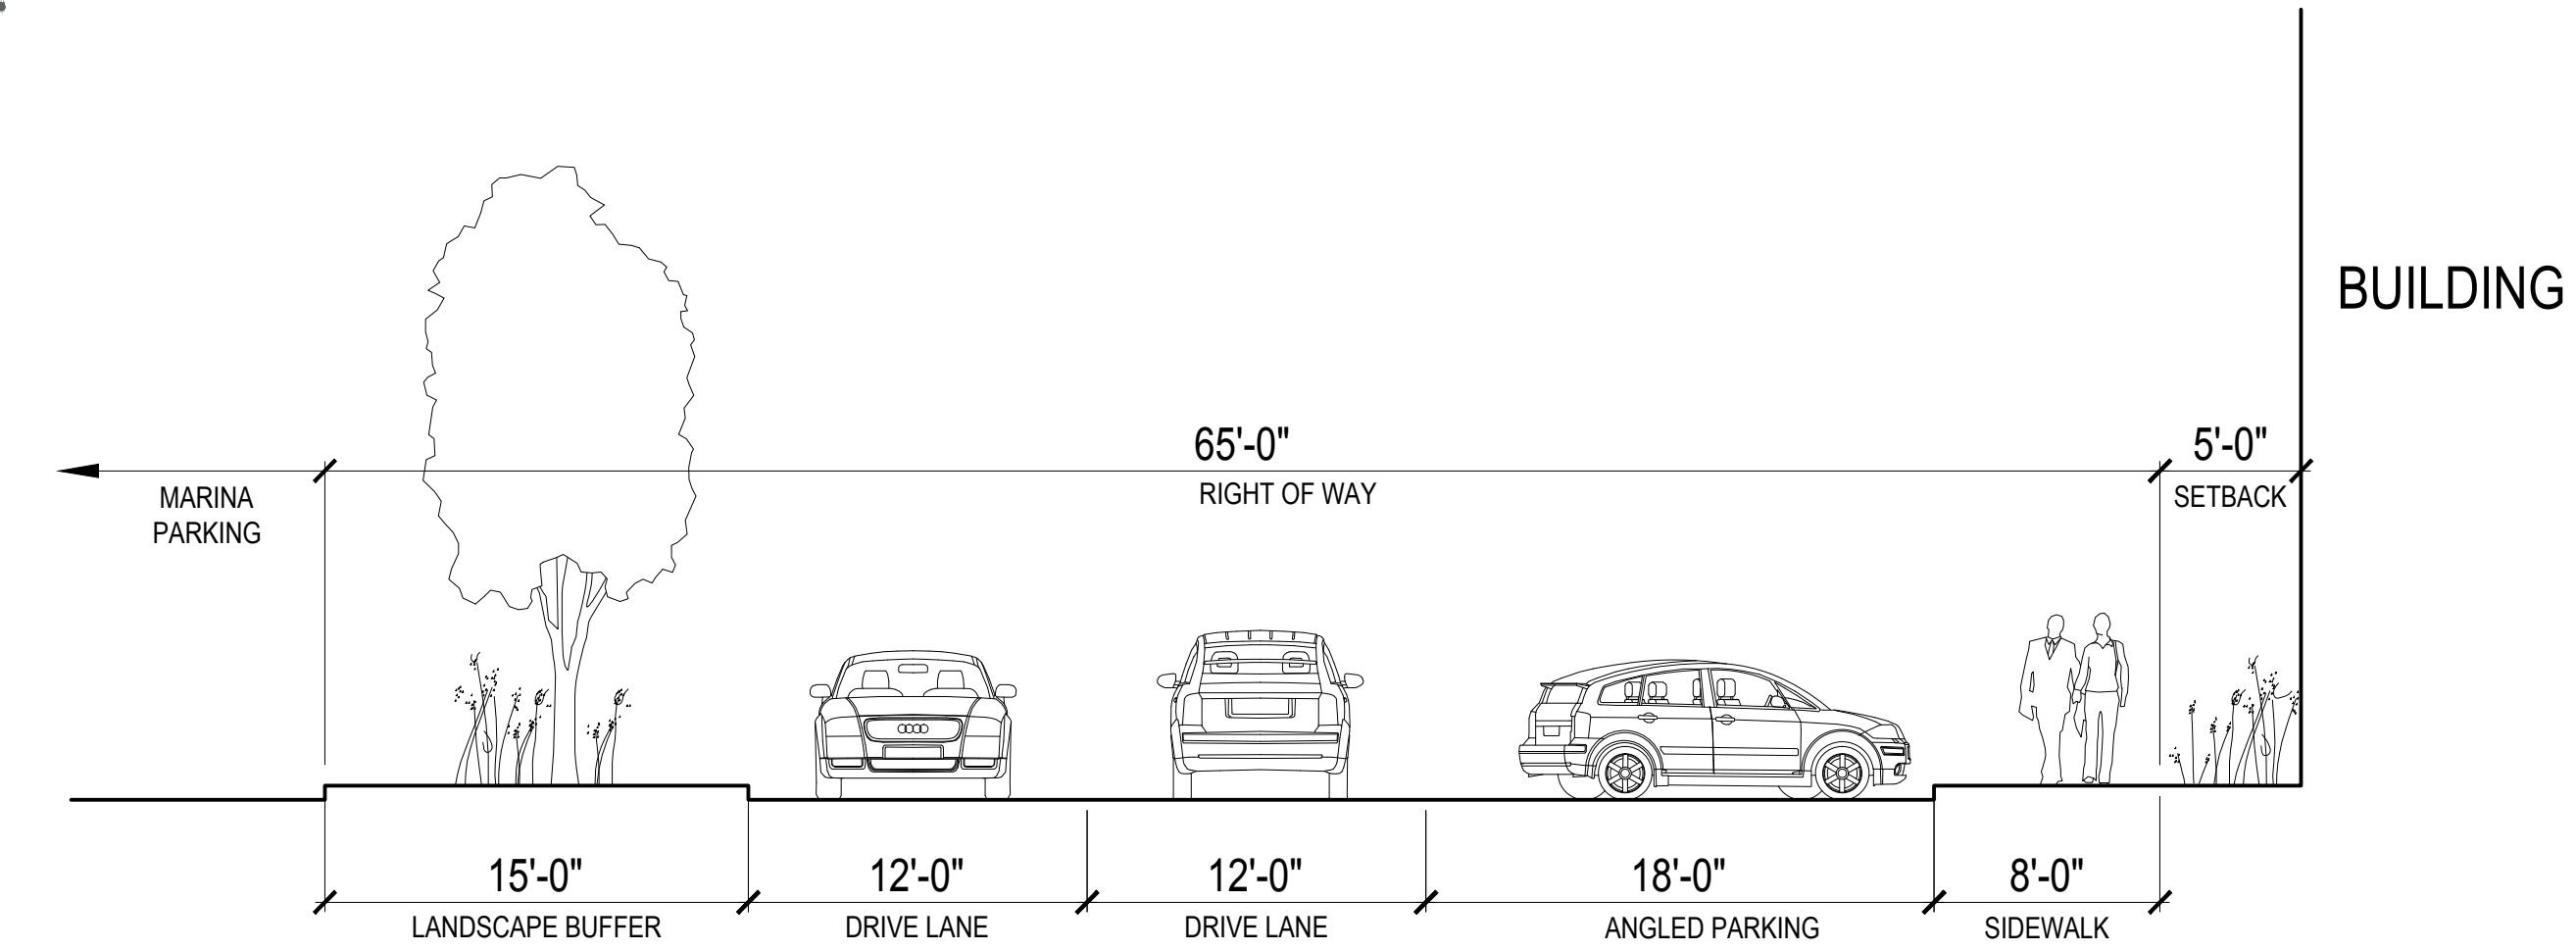


**D** GENERAL CIRCULATION

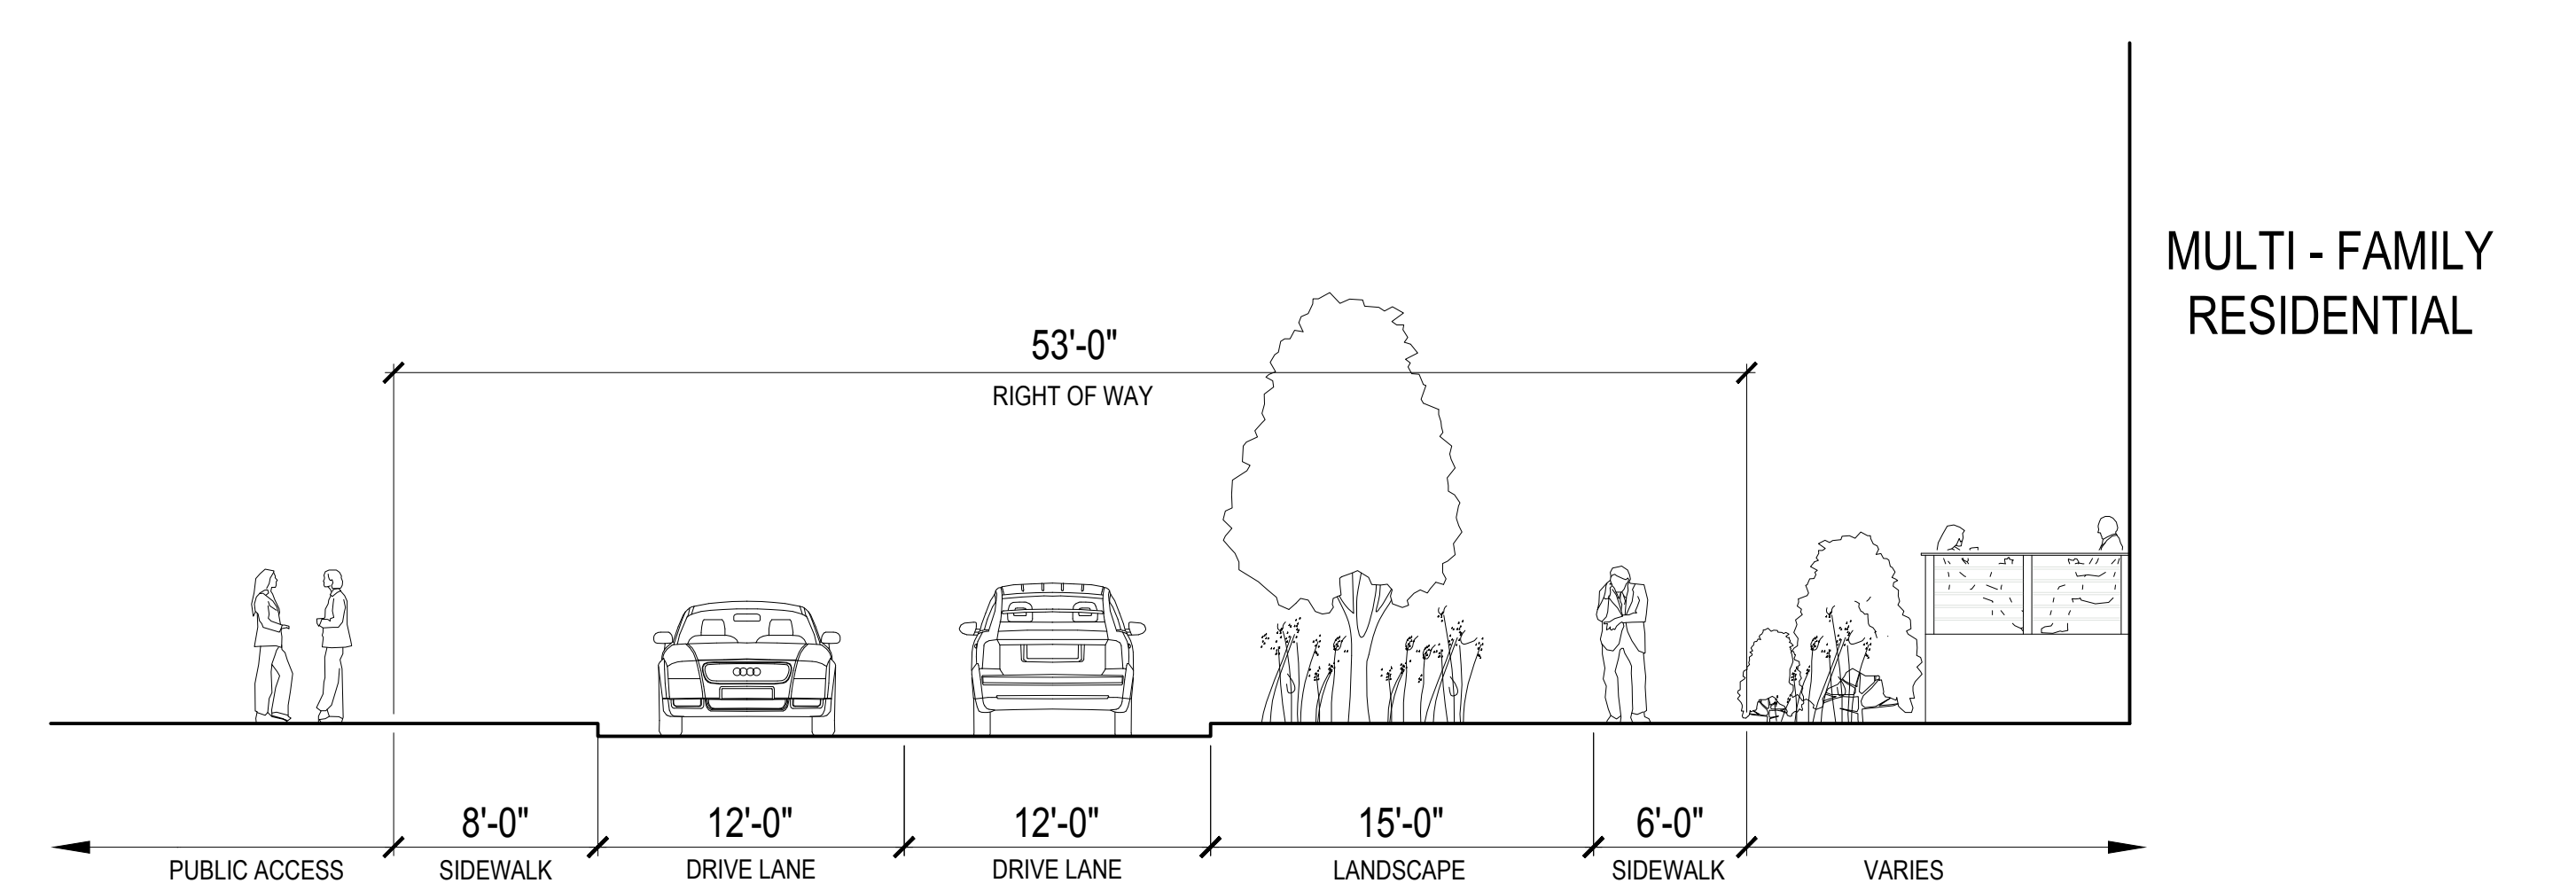

**E** GENERAL CIRCULATION @ PUBLIC ACCESS

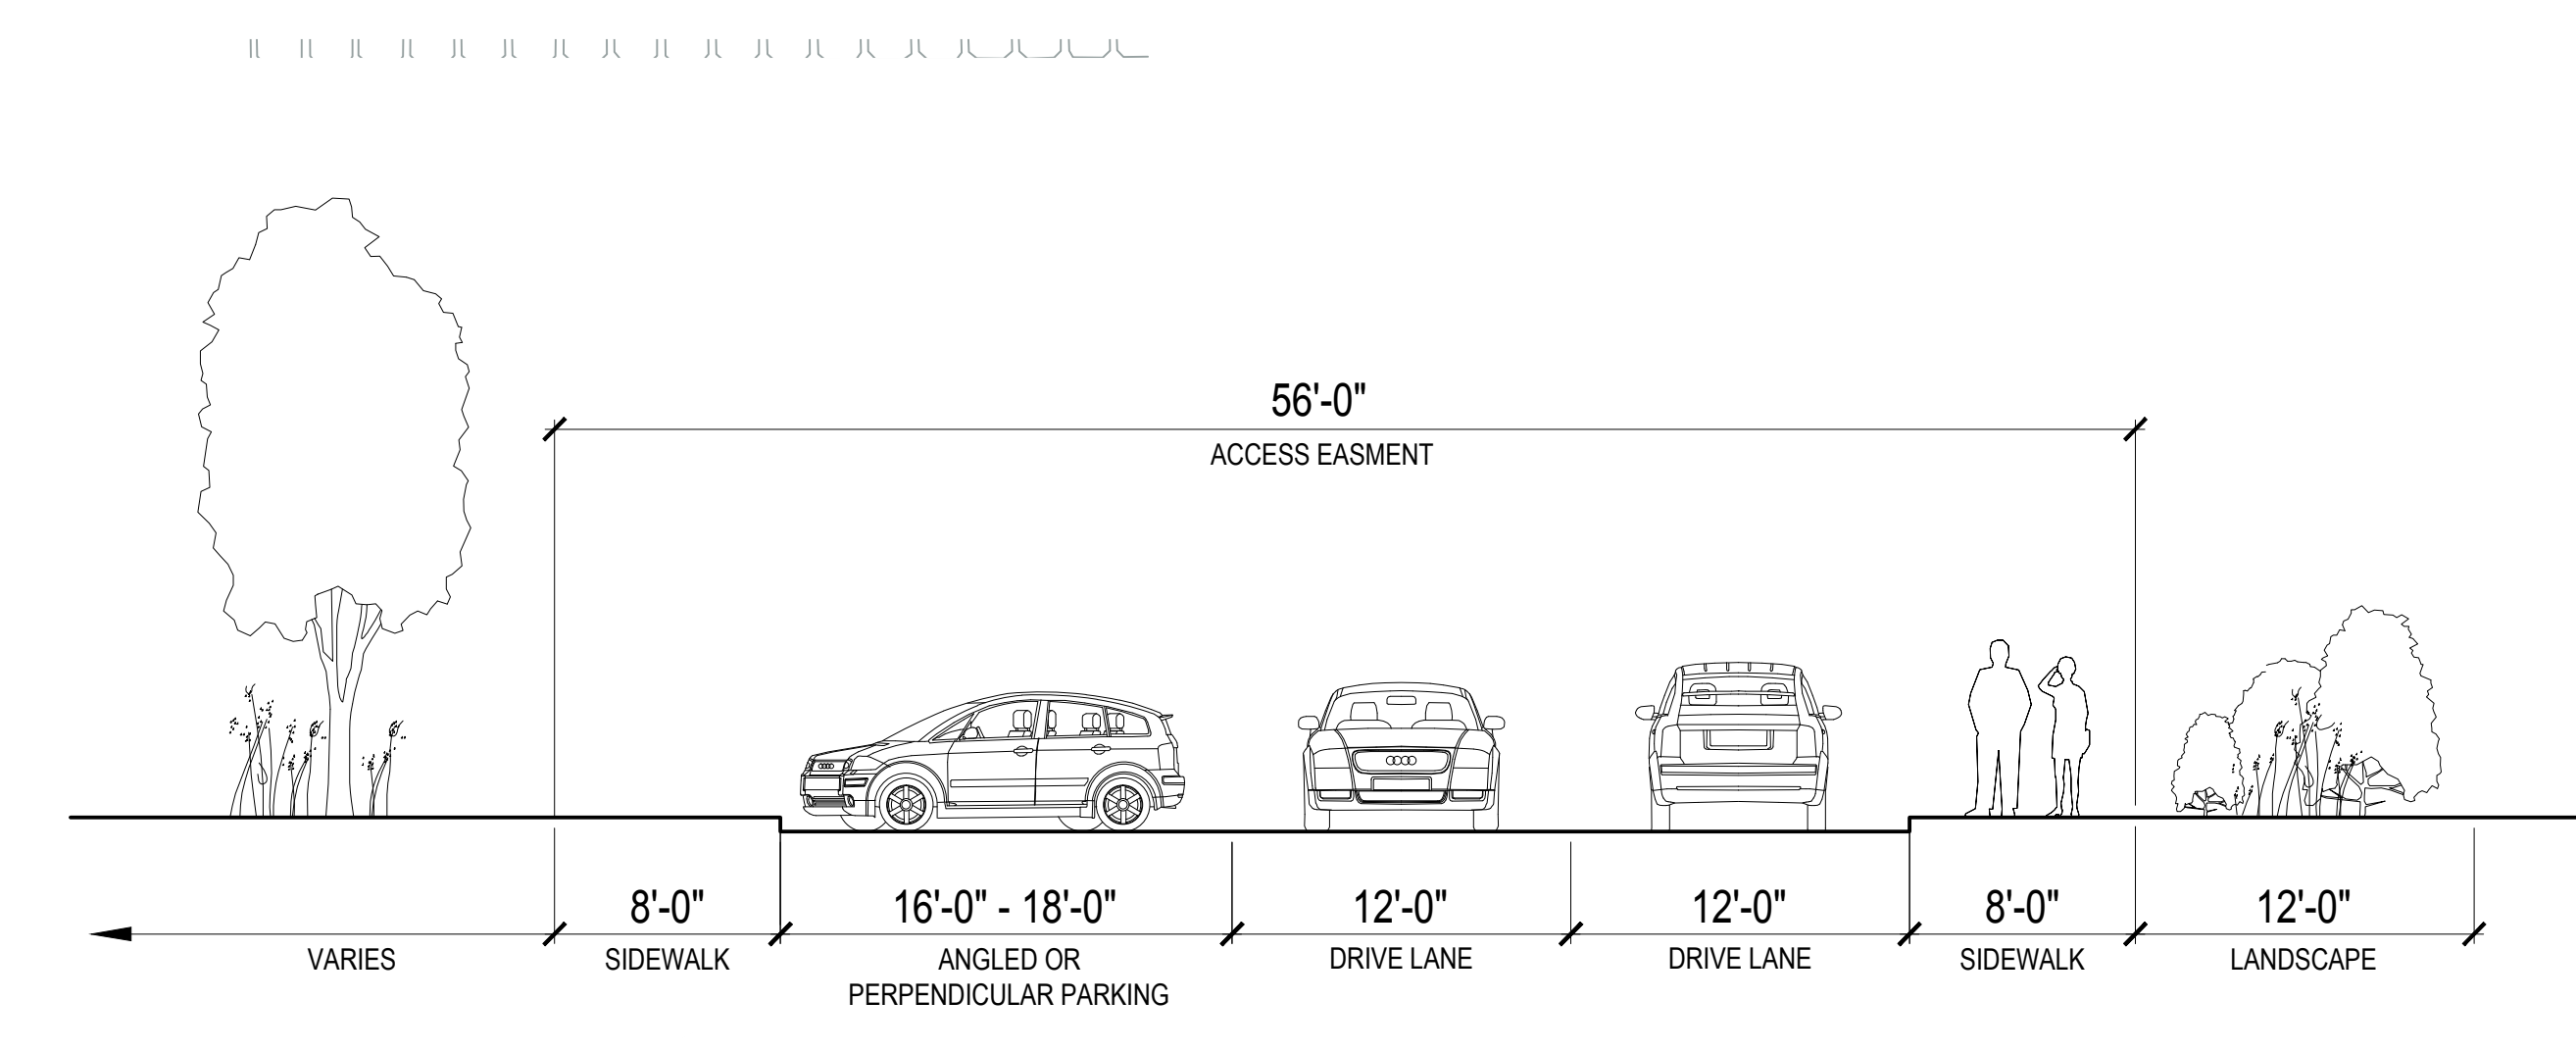

**F** INTERIOR CROSS STREETS

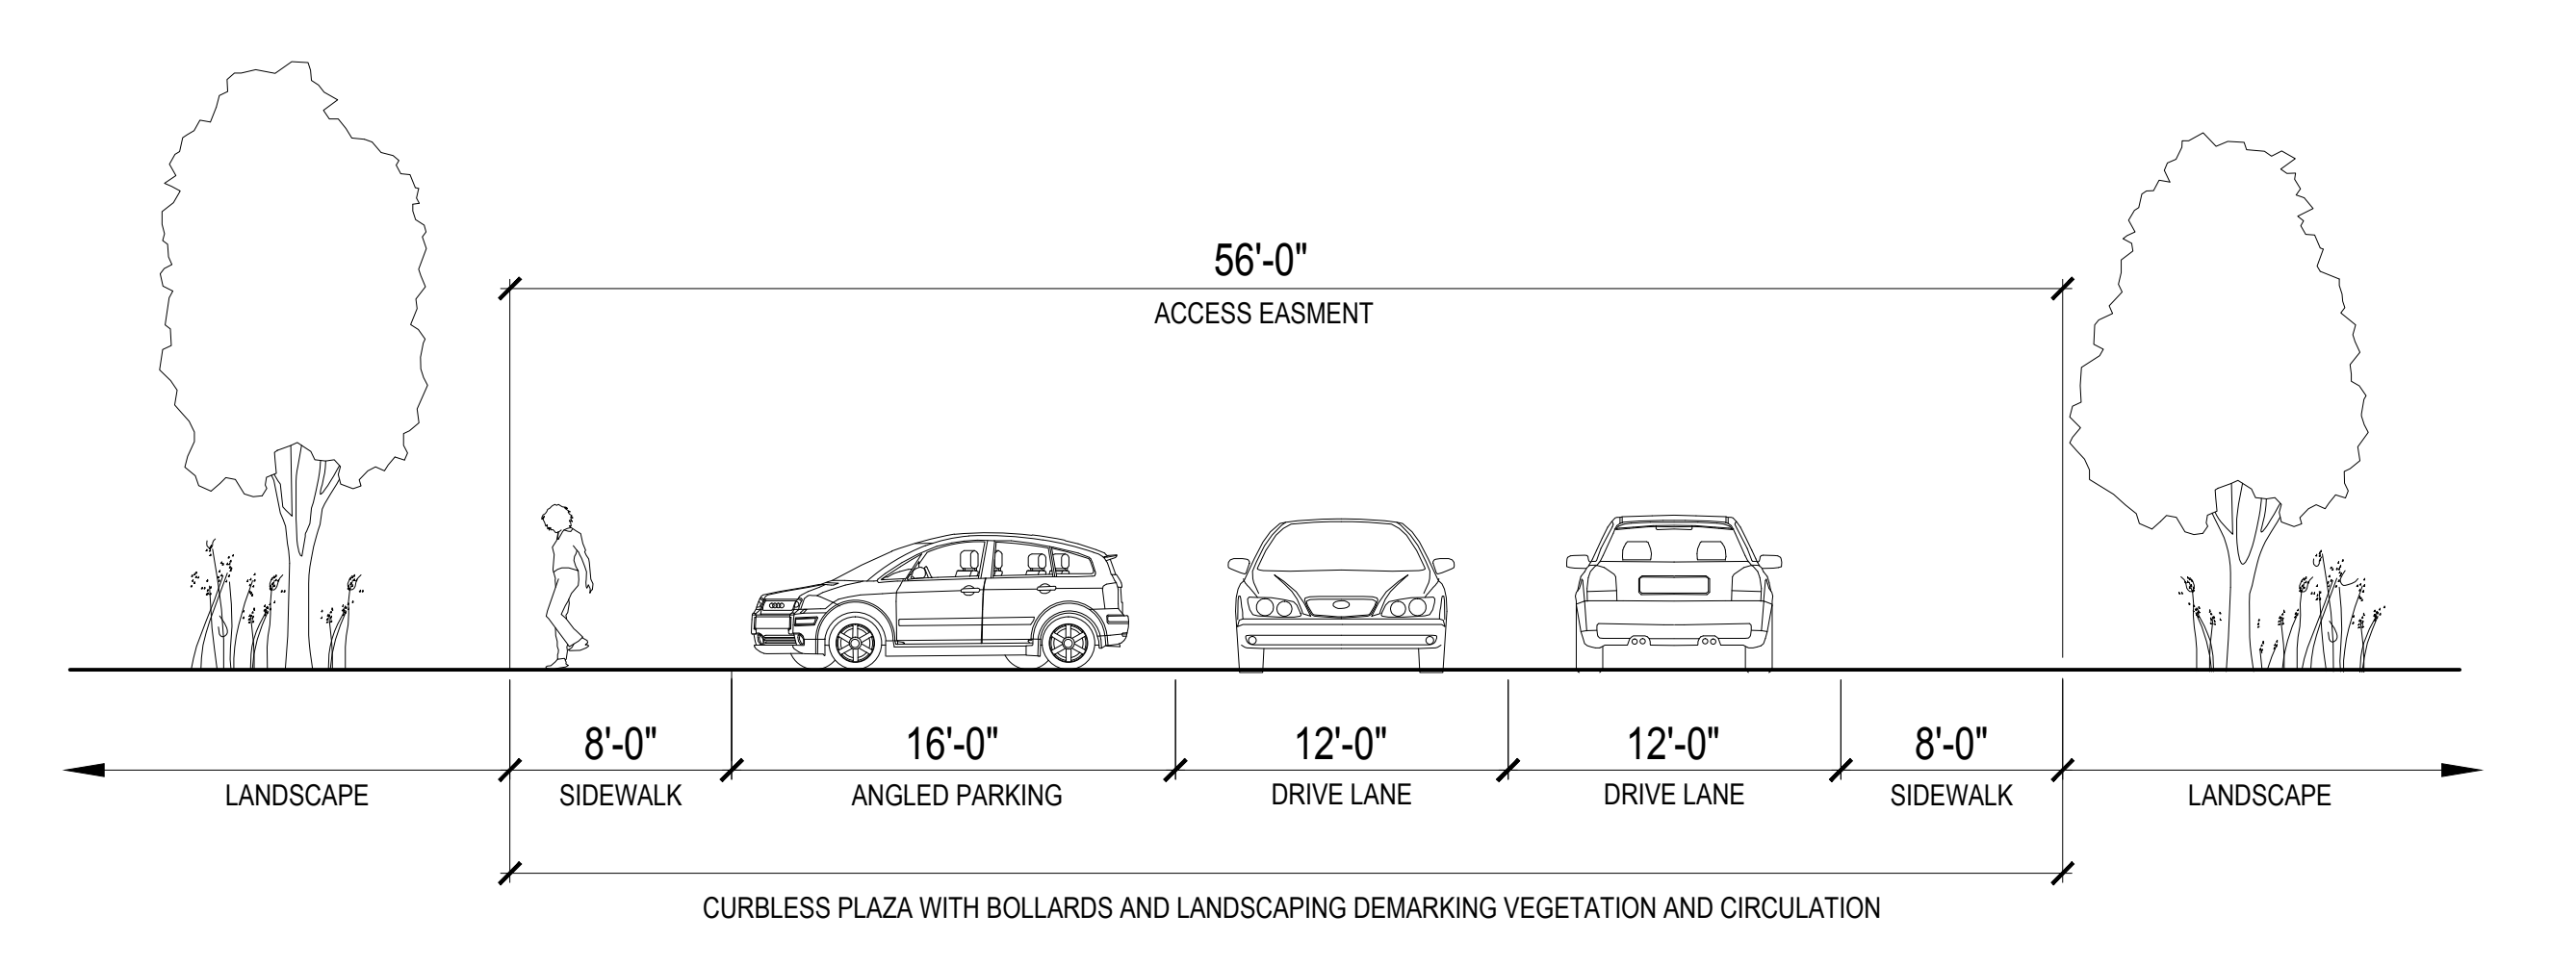

**G** WOONERF

SCALE: 1" = 30'